



RWY	DIRECTION	THR	BEARING STRENGTH
08	077°	32° 00' 46.29" N 034 51' 39.14" E	PCN 90F/C/X/U
26	257°	32° 01' 03.83" N 034 53' 33.88" E	
12	118°	32° 00' 51.14" N 034° 52' 00.56" E	PCN 98/F/C/X/T
30	298°	31° 59' 59.88" N 034° 53' 39.12" E	
03	025°	31° 59' 46.38" N 034° 53' 09.89" E	PCN 98/F/C/X/T
21	205°	32° 01' 05.25" N 034° 54' 00.81" E	


ELEV, ALT IN FEET  
DIMENSIONS ARE IN METERS  
BRG ARE MAG  
VAR 4° E

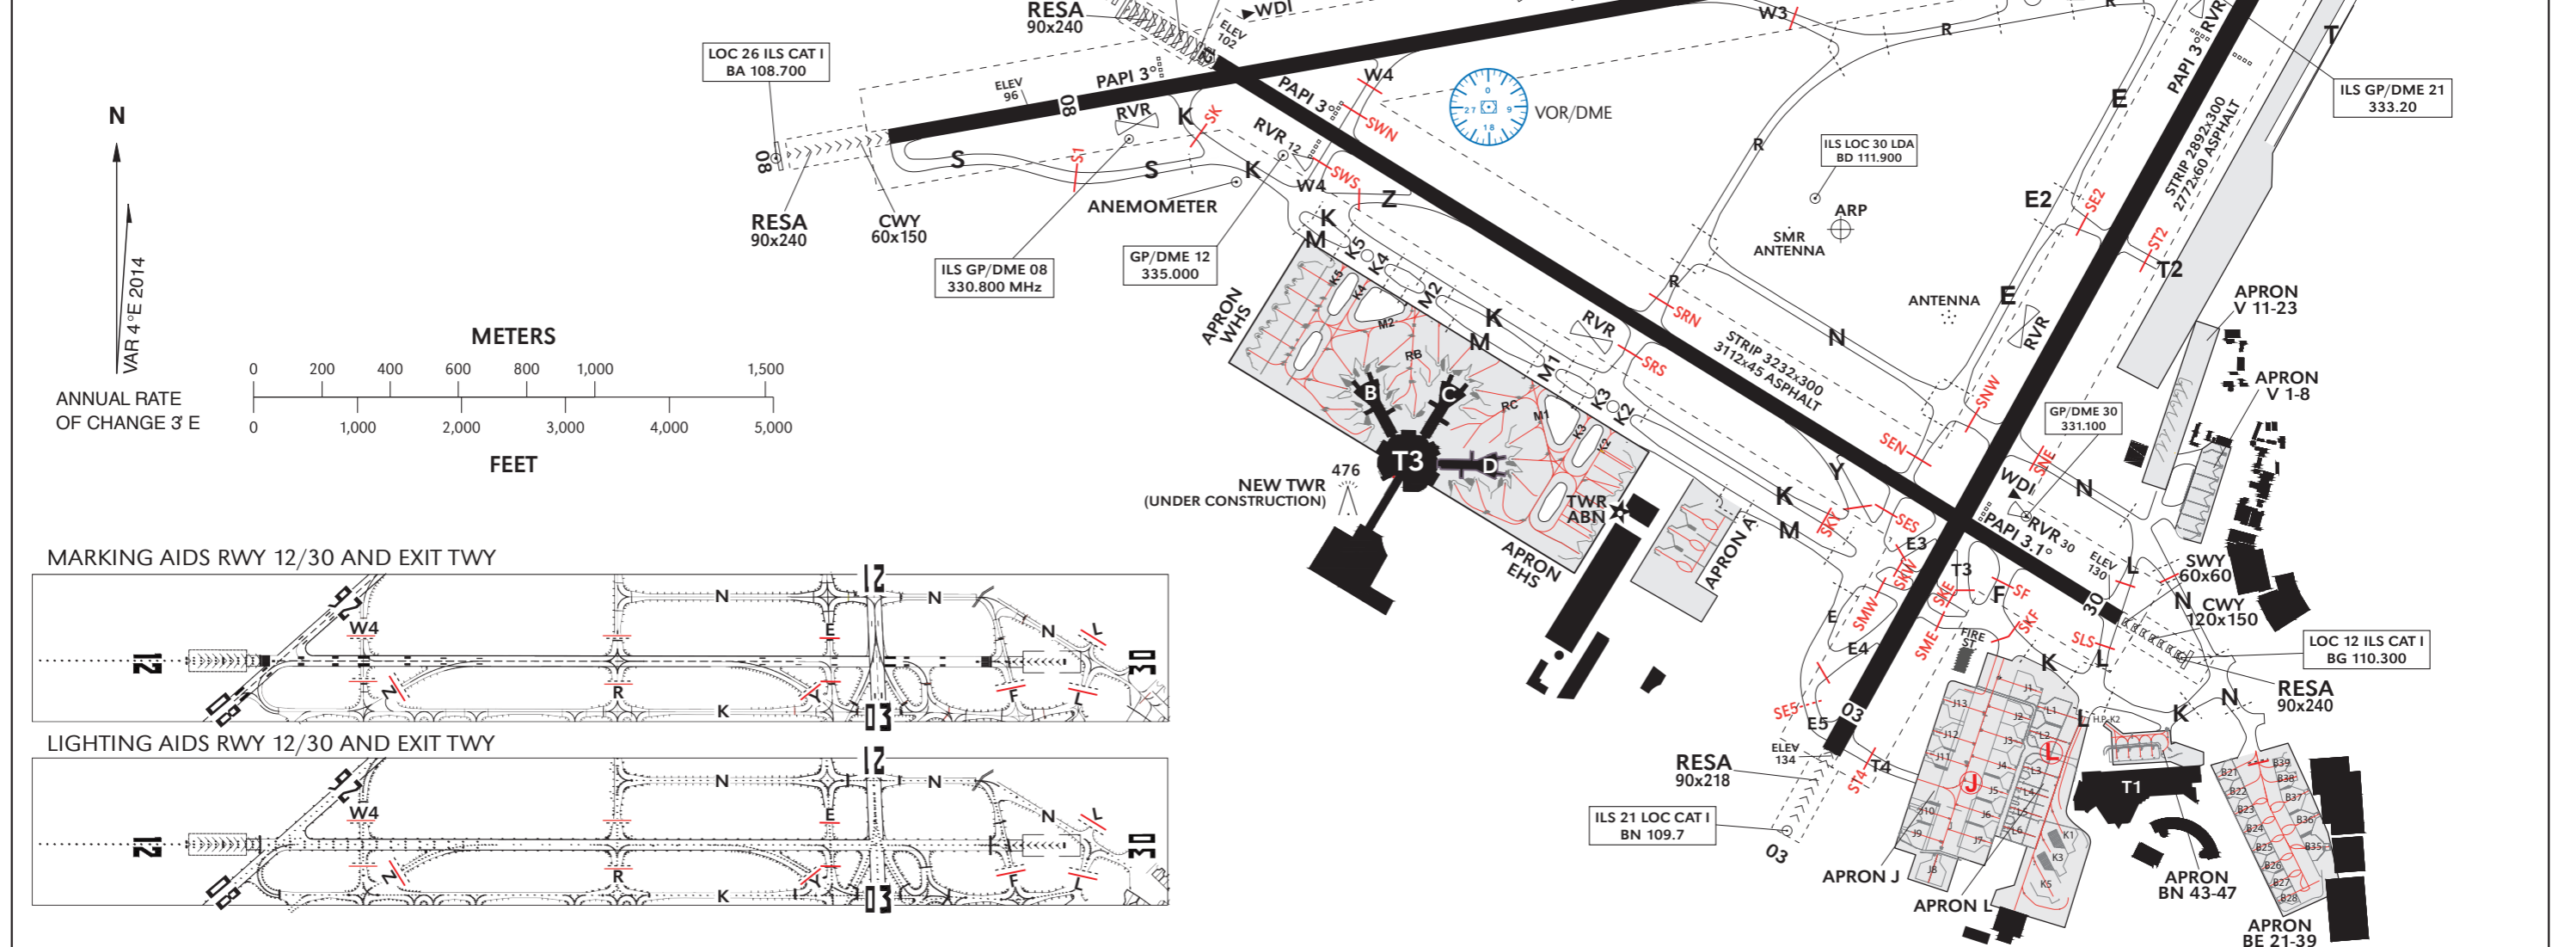


MARKING AIDS RWY 12/30 AND EXIT TWY

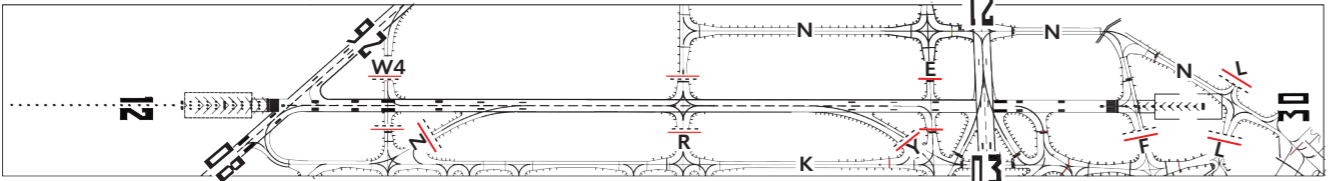


LIGHTING AIDS RWY 12/30 AND EXIT TWY

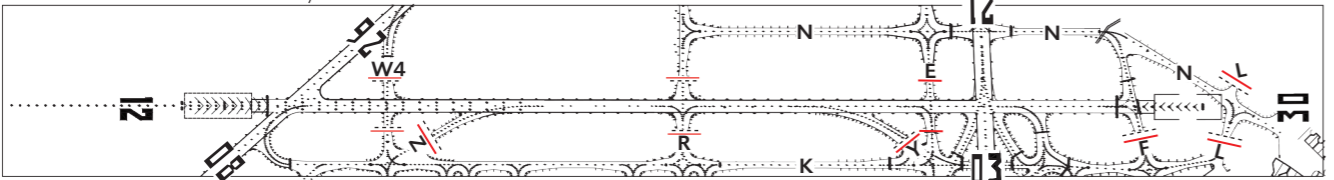


MARKING AIDS RWY 08/26 AND EXIT TWY

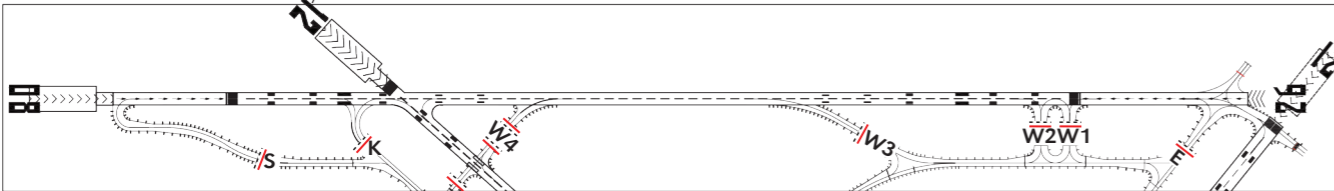

LIGHTING AIDS RWY 08/26 AND EXIT TWY

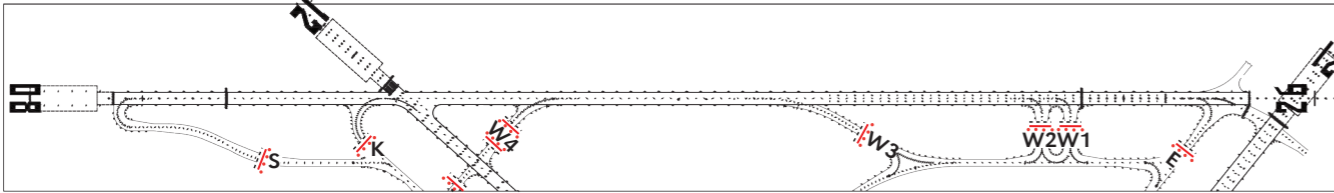

MARKING AIDS RWY 03/21 AND EXIT TWY

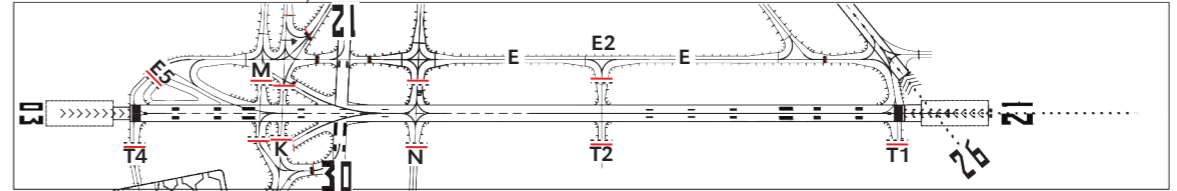

LIGHTING AIDS RWY 03/21 AND EXIT TWY

